


1 SOUTH ELEVATION

SCALE: 1" = 20'-0" REF: 1 / A301



2 EAST ELEVATION

SCALE: 1" = 20'-0" REF: 2 / A301

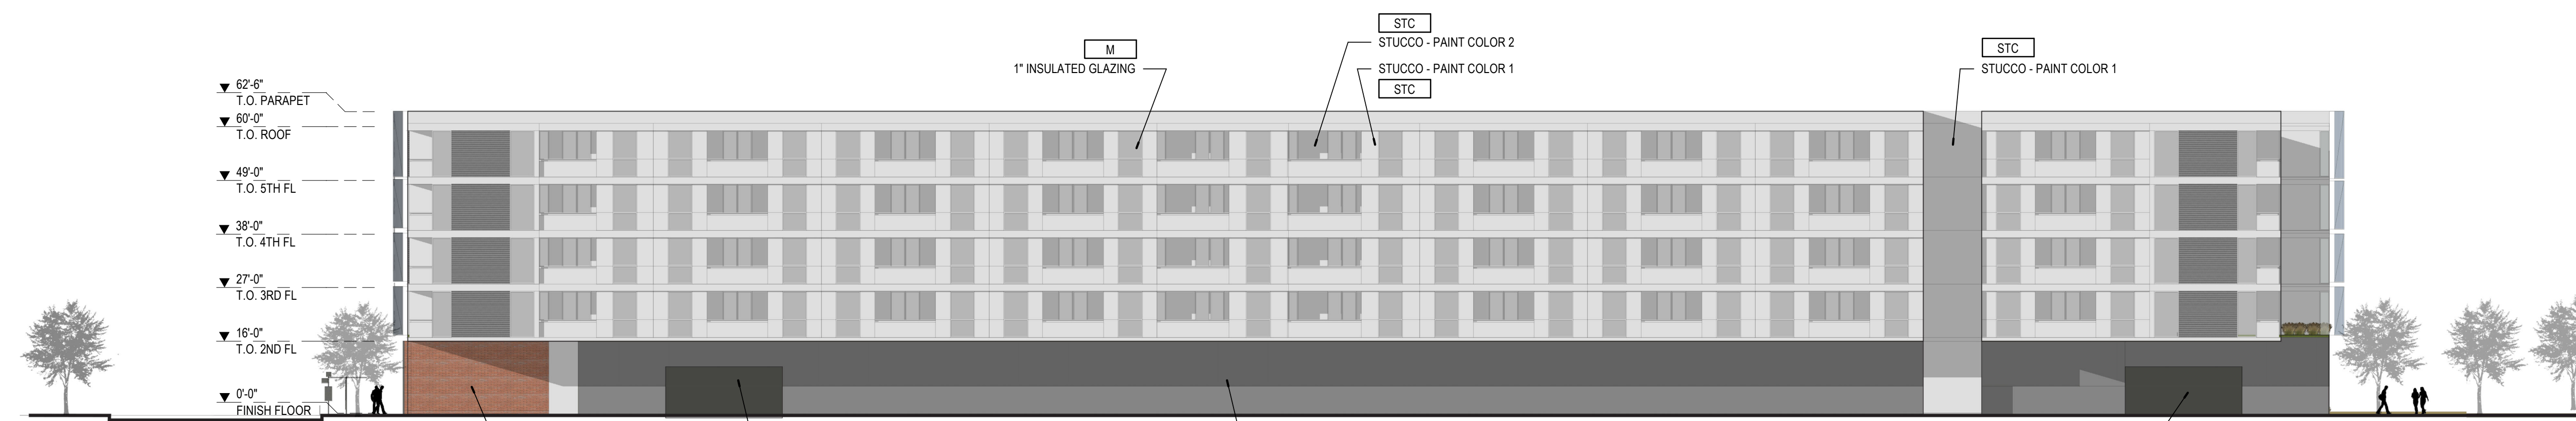

3 NORTH ELEVATION

SCALE: 1" = 20'-0" REF: 3 / A301



4 WEST ELEVATION

SCALE: 1" = 20'-0" REF: 4 / A301